



Liberty Food Mart

January 17, 2020

VICINITY MAP

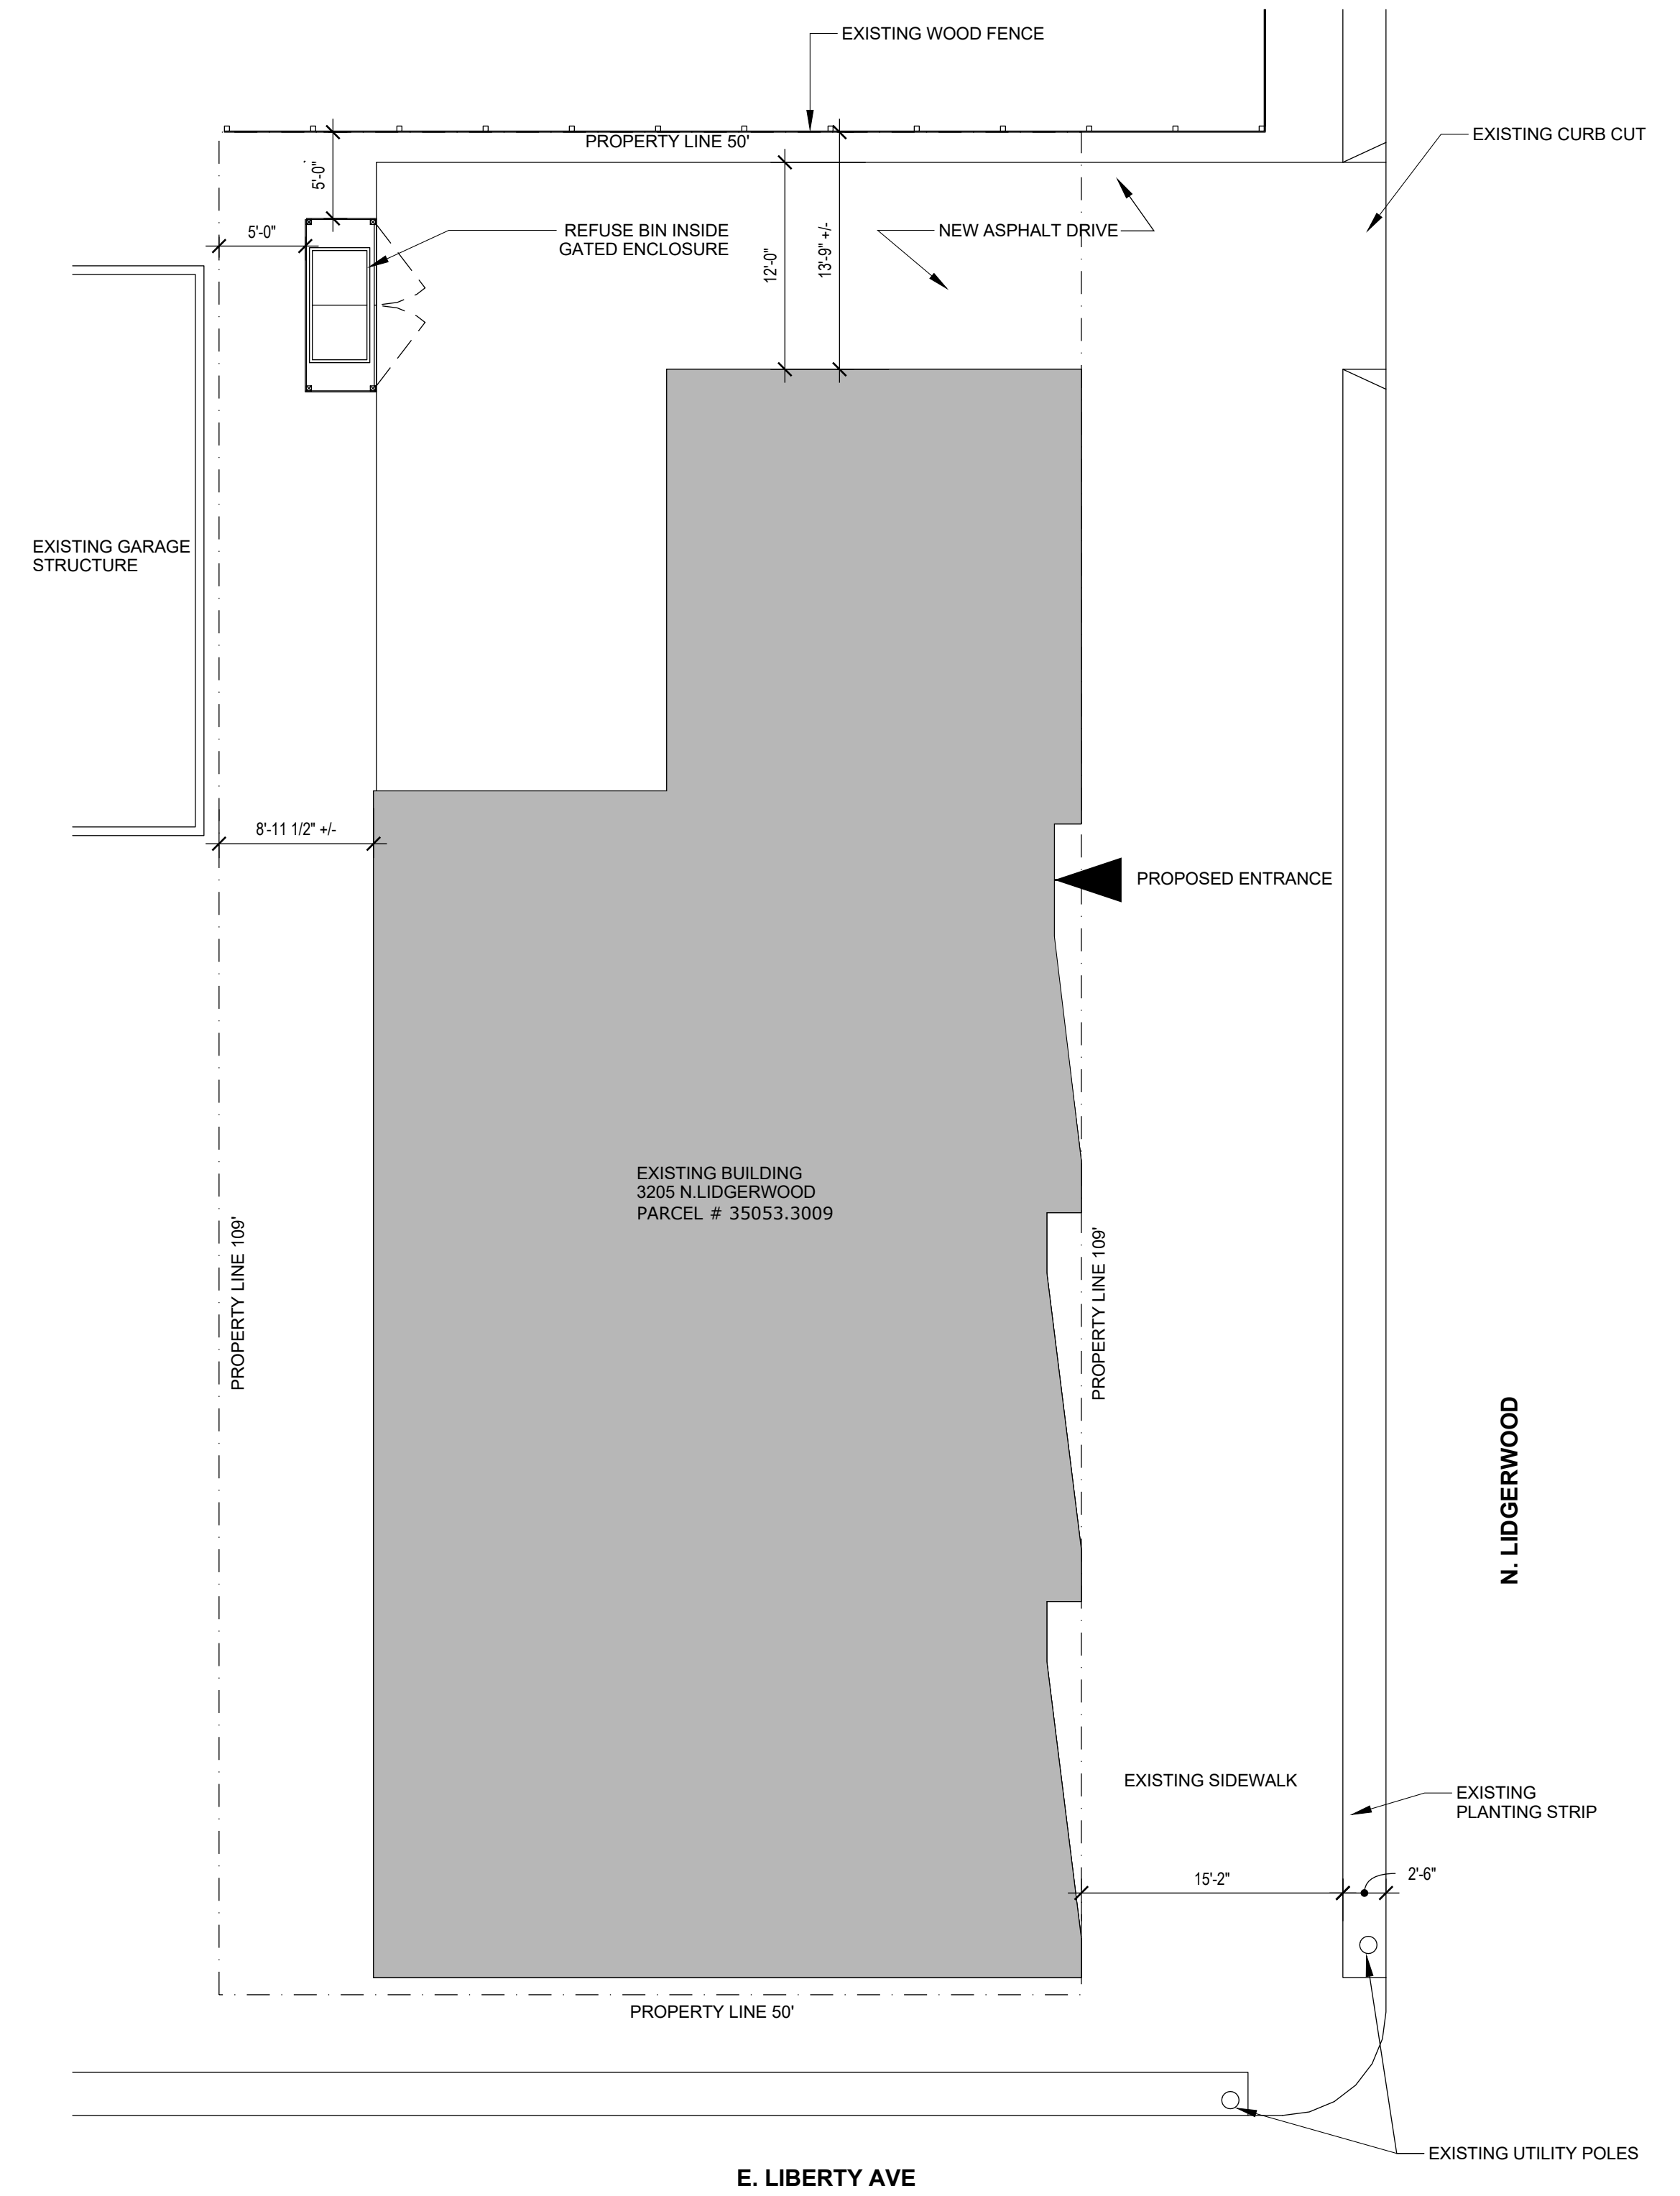

1 SITE PLAN
SCALE: 1/8"=1'-0"

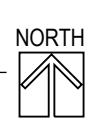

Liberty Food Mart

3205 N Lidgerwood
Spokane, WA 99207

JOB NUMBER: 2002
CONTACT: ADD
ISSUE DATE: 1/16/20
REVISIONS:

GENERAL NOTES, SITE PLAN

G0.1

1 OF 1

COPELAND
ARCHITECTURE &
CONSTRUCTION

121 W Pacific Avenue, Suite 300
Spokane, WA 99201

p: 509.838.9065
copelandarchitects.com